


MARK R. GORDON, D.D.S., M.S.  
SUITE #502  
2,000 S.F. NET RENTABLE

PROLOG, INC.  
SUITE #503  
1,450 S.F. NET RENTABLE

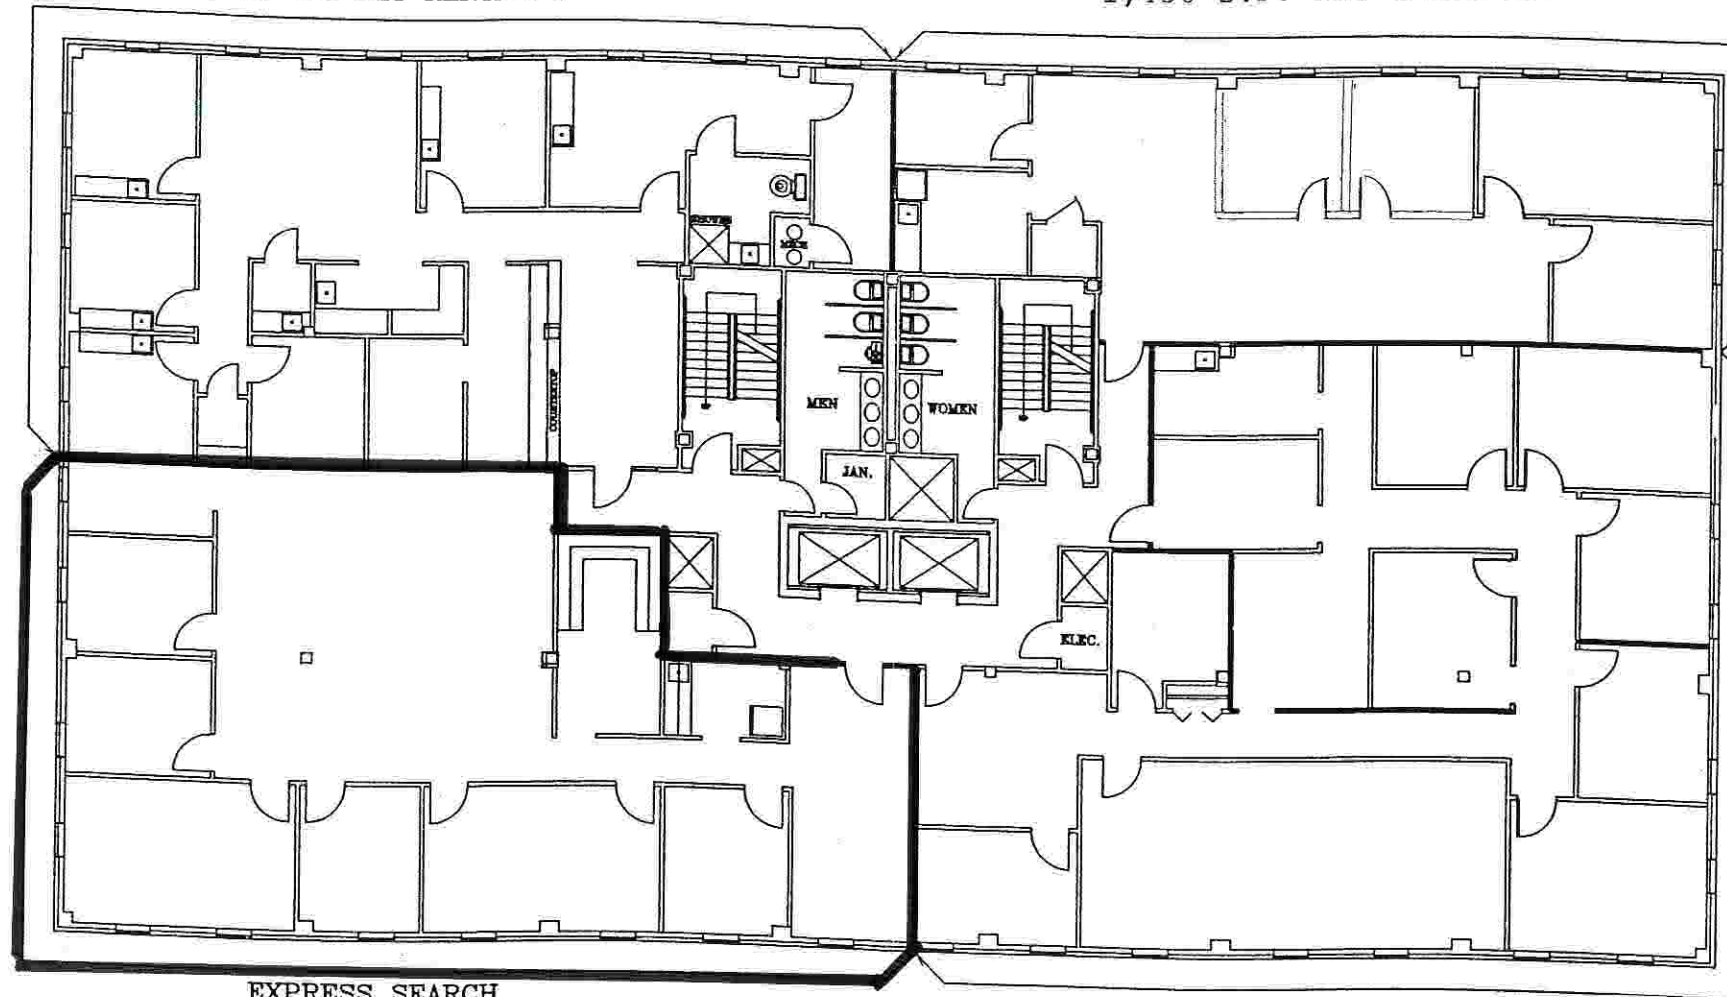

EXPRESS SEARCH  
SUITE #500  
2,500 S.F. NET RENTABLE

SABRE SYSTEMS  
SUITE #501  
2,900 S.F. NET RENTABLE

## EISENHOWER I OFFICE BUILDING

2121 EISENHOWER AVENUE, ALEXANDRIA, VA  
5TH FLOOR PLAN  
8,852 TOTAL S.F. NET RENTABLE

Simpson Development Company, Inc.  
Simpson Properties, Ltd.

2121 EISENHOWER AVENUE, SUITE 300  
Alexandria, Virginia 22314

Tel: 703-299-0029

Fax: 703-299-0020



SCALE: 1/16"=1'-0"